




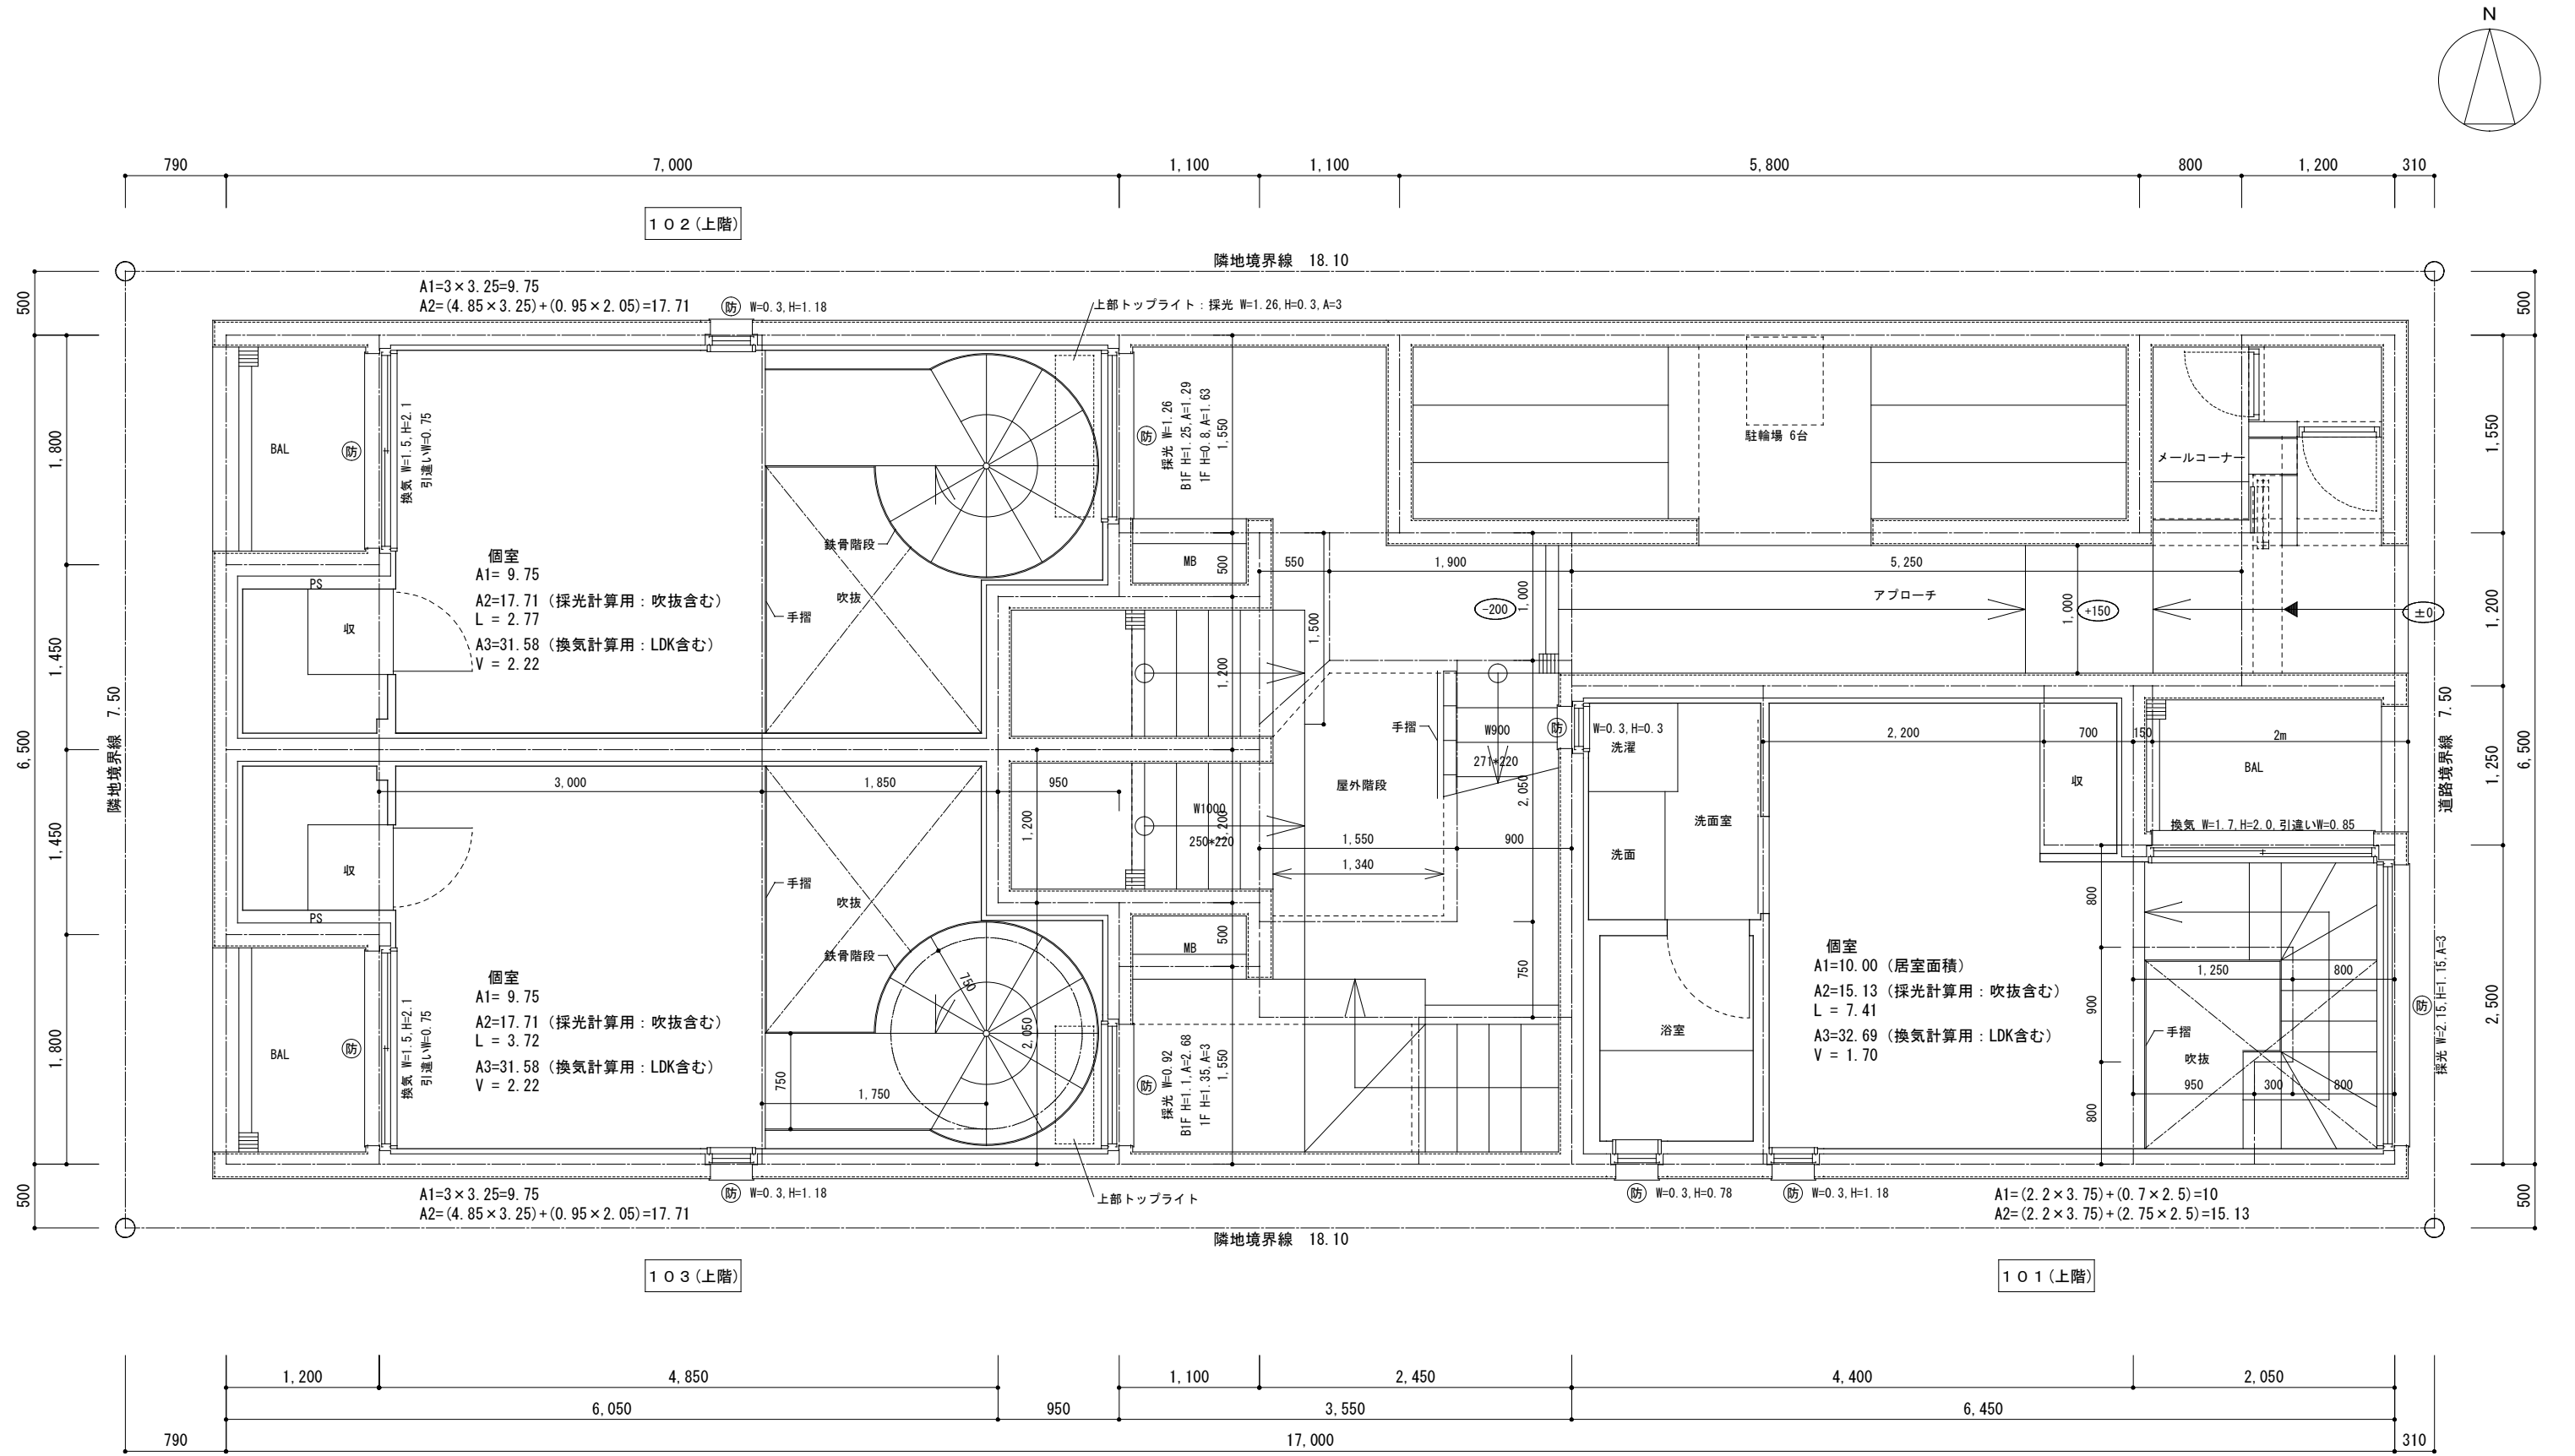

< 1 F 平面図 >