


2~4F: 有窓階  
 床面積: 149.01㎡  
 開口部面積: 1.95 × (1.85 + 2.6) = 8.6775㎡  
 判定: 8.6775 > 149.01/30

Cタイプ  
 2LDK  
 60.37㎡

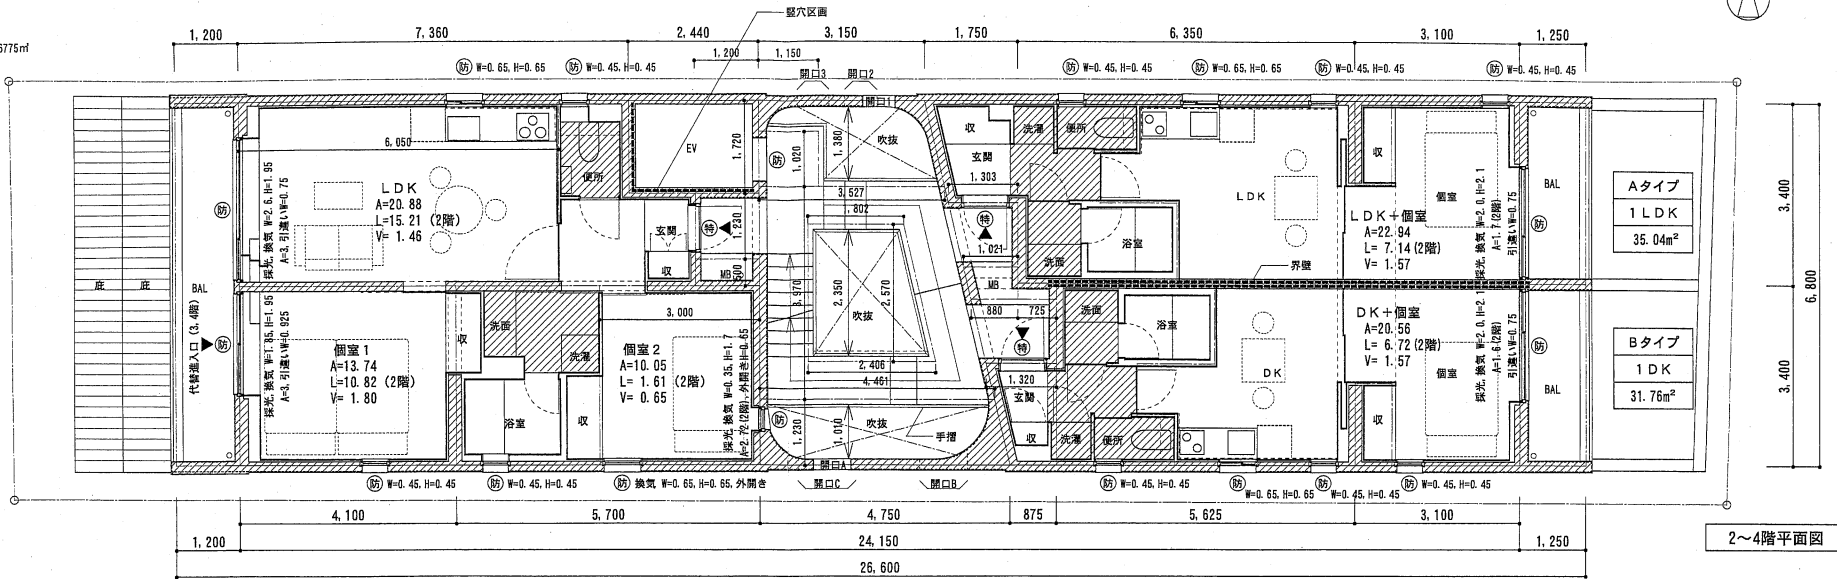

1F: 無窓階

